

**Rear Elevation**  
Scale: 1/4"=1'-0"



**Front Elevation**  
Scale: 1/4"=1'-0"

25357 High Meadow West Dr, Montgomery, TX 77316


© 2025 SCENNETT LLC  
 SCENNETT LLC is a registered professional architectural firm in the State of Texas. This drawing is the property of SCENNETT LLC and is not to be reproduced, stored in a retrieval system, or transmitted in any form or by any means, electronic, mechanical, photocopying, recording, or by any information storage and retrieval system, without the prior written permission of SCENNETT LLC. All rights reserved.

ARCHITECT  
**AI**  
 BUILDING DESIGNER  
**BD**

**SCENNETT** Custom Home & Building Design  
 (713)487-9001 scennett.com




**A.x**  
 SHEET  
 Canvas Homes

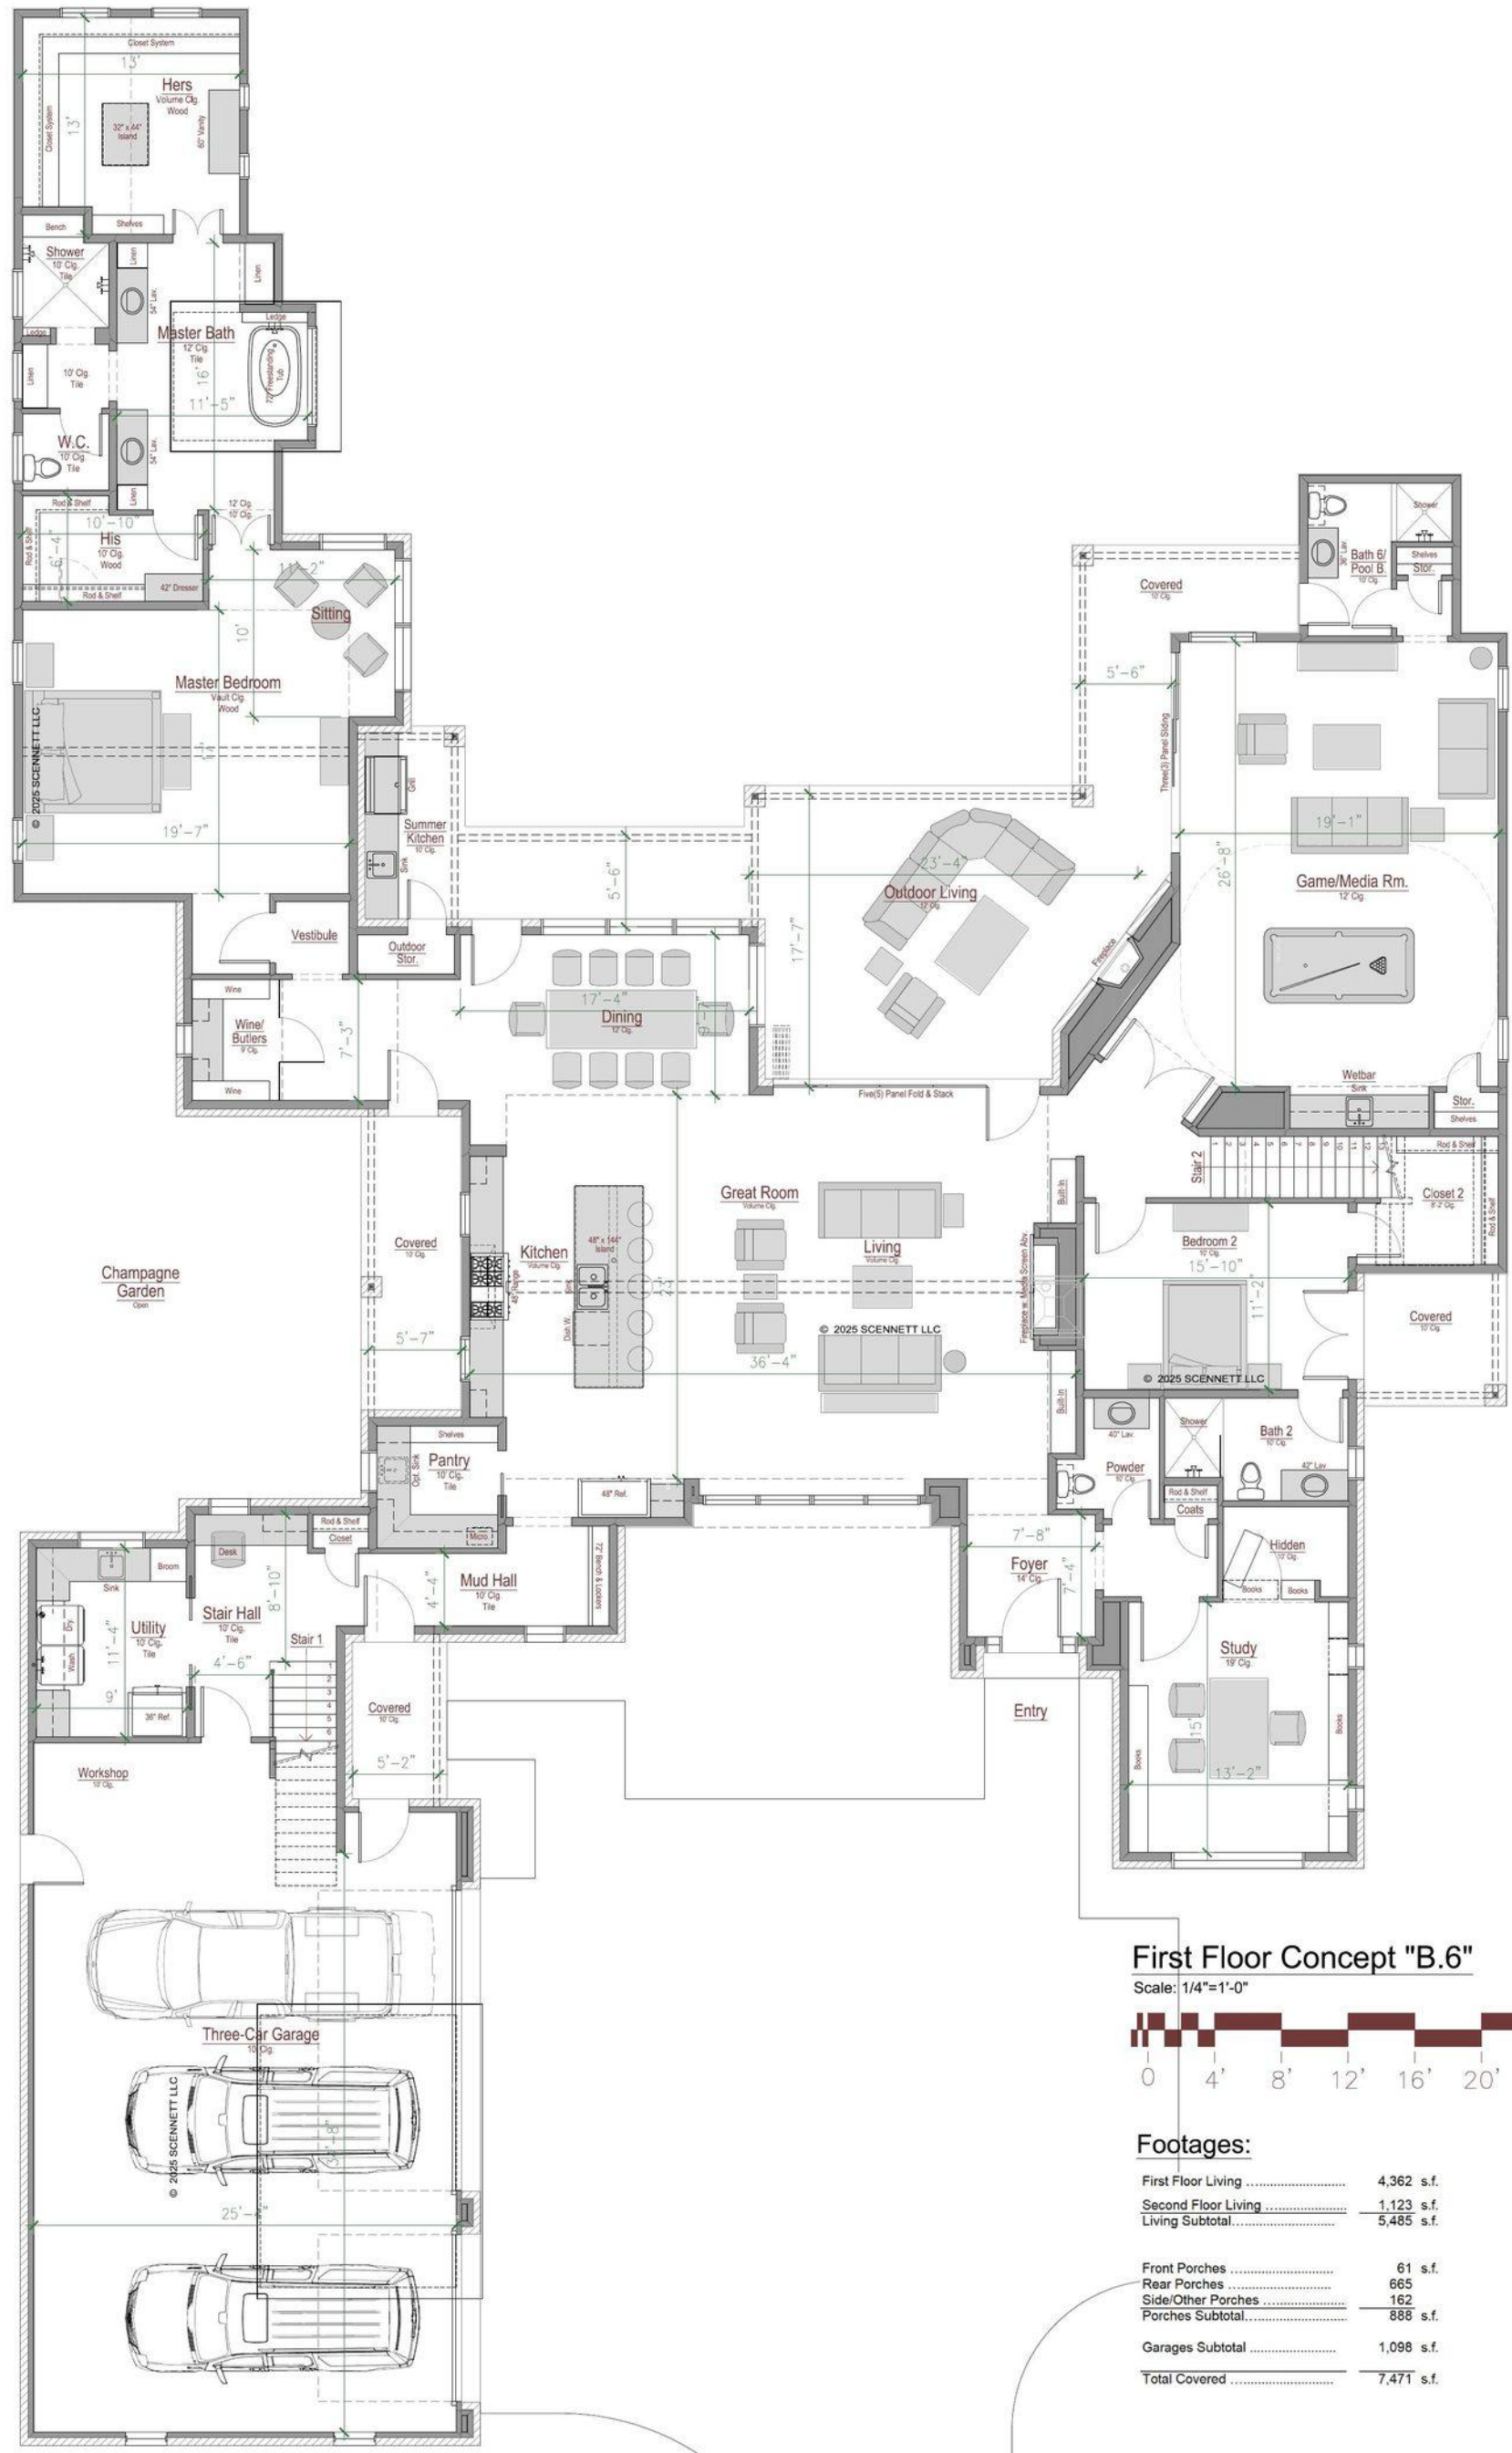


**First Floor Concept "B.6"**

Scale: 1/4"=1'-0"

 


**Footages:**

First Floor Living .....	4,362 s.f.
Second Floor Living .....	1,123 s.f.
Living Subtotal .....	5,485 s.f.
Front Porches .....	61 s.f.
Rear Porches .....	665
Side/Other Porches .....	162
Porches Subtotal .....	888 s.f.
Garages Subtotal .....	1,098 s.f.
<b>Total Covered .....</b>	<b>7,471 s.f.</b>

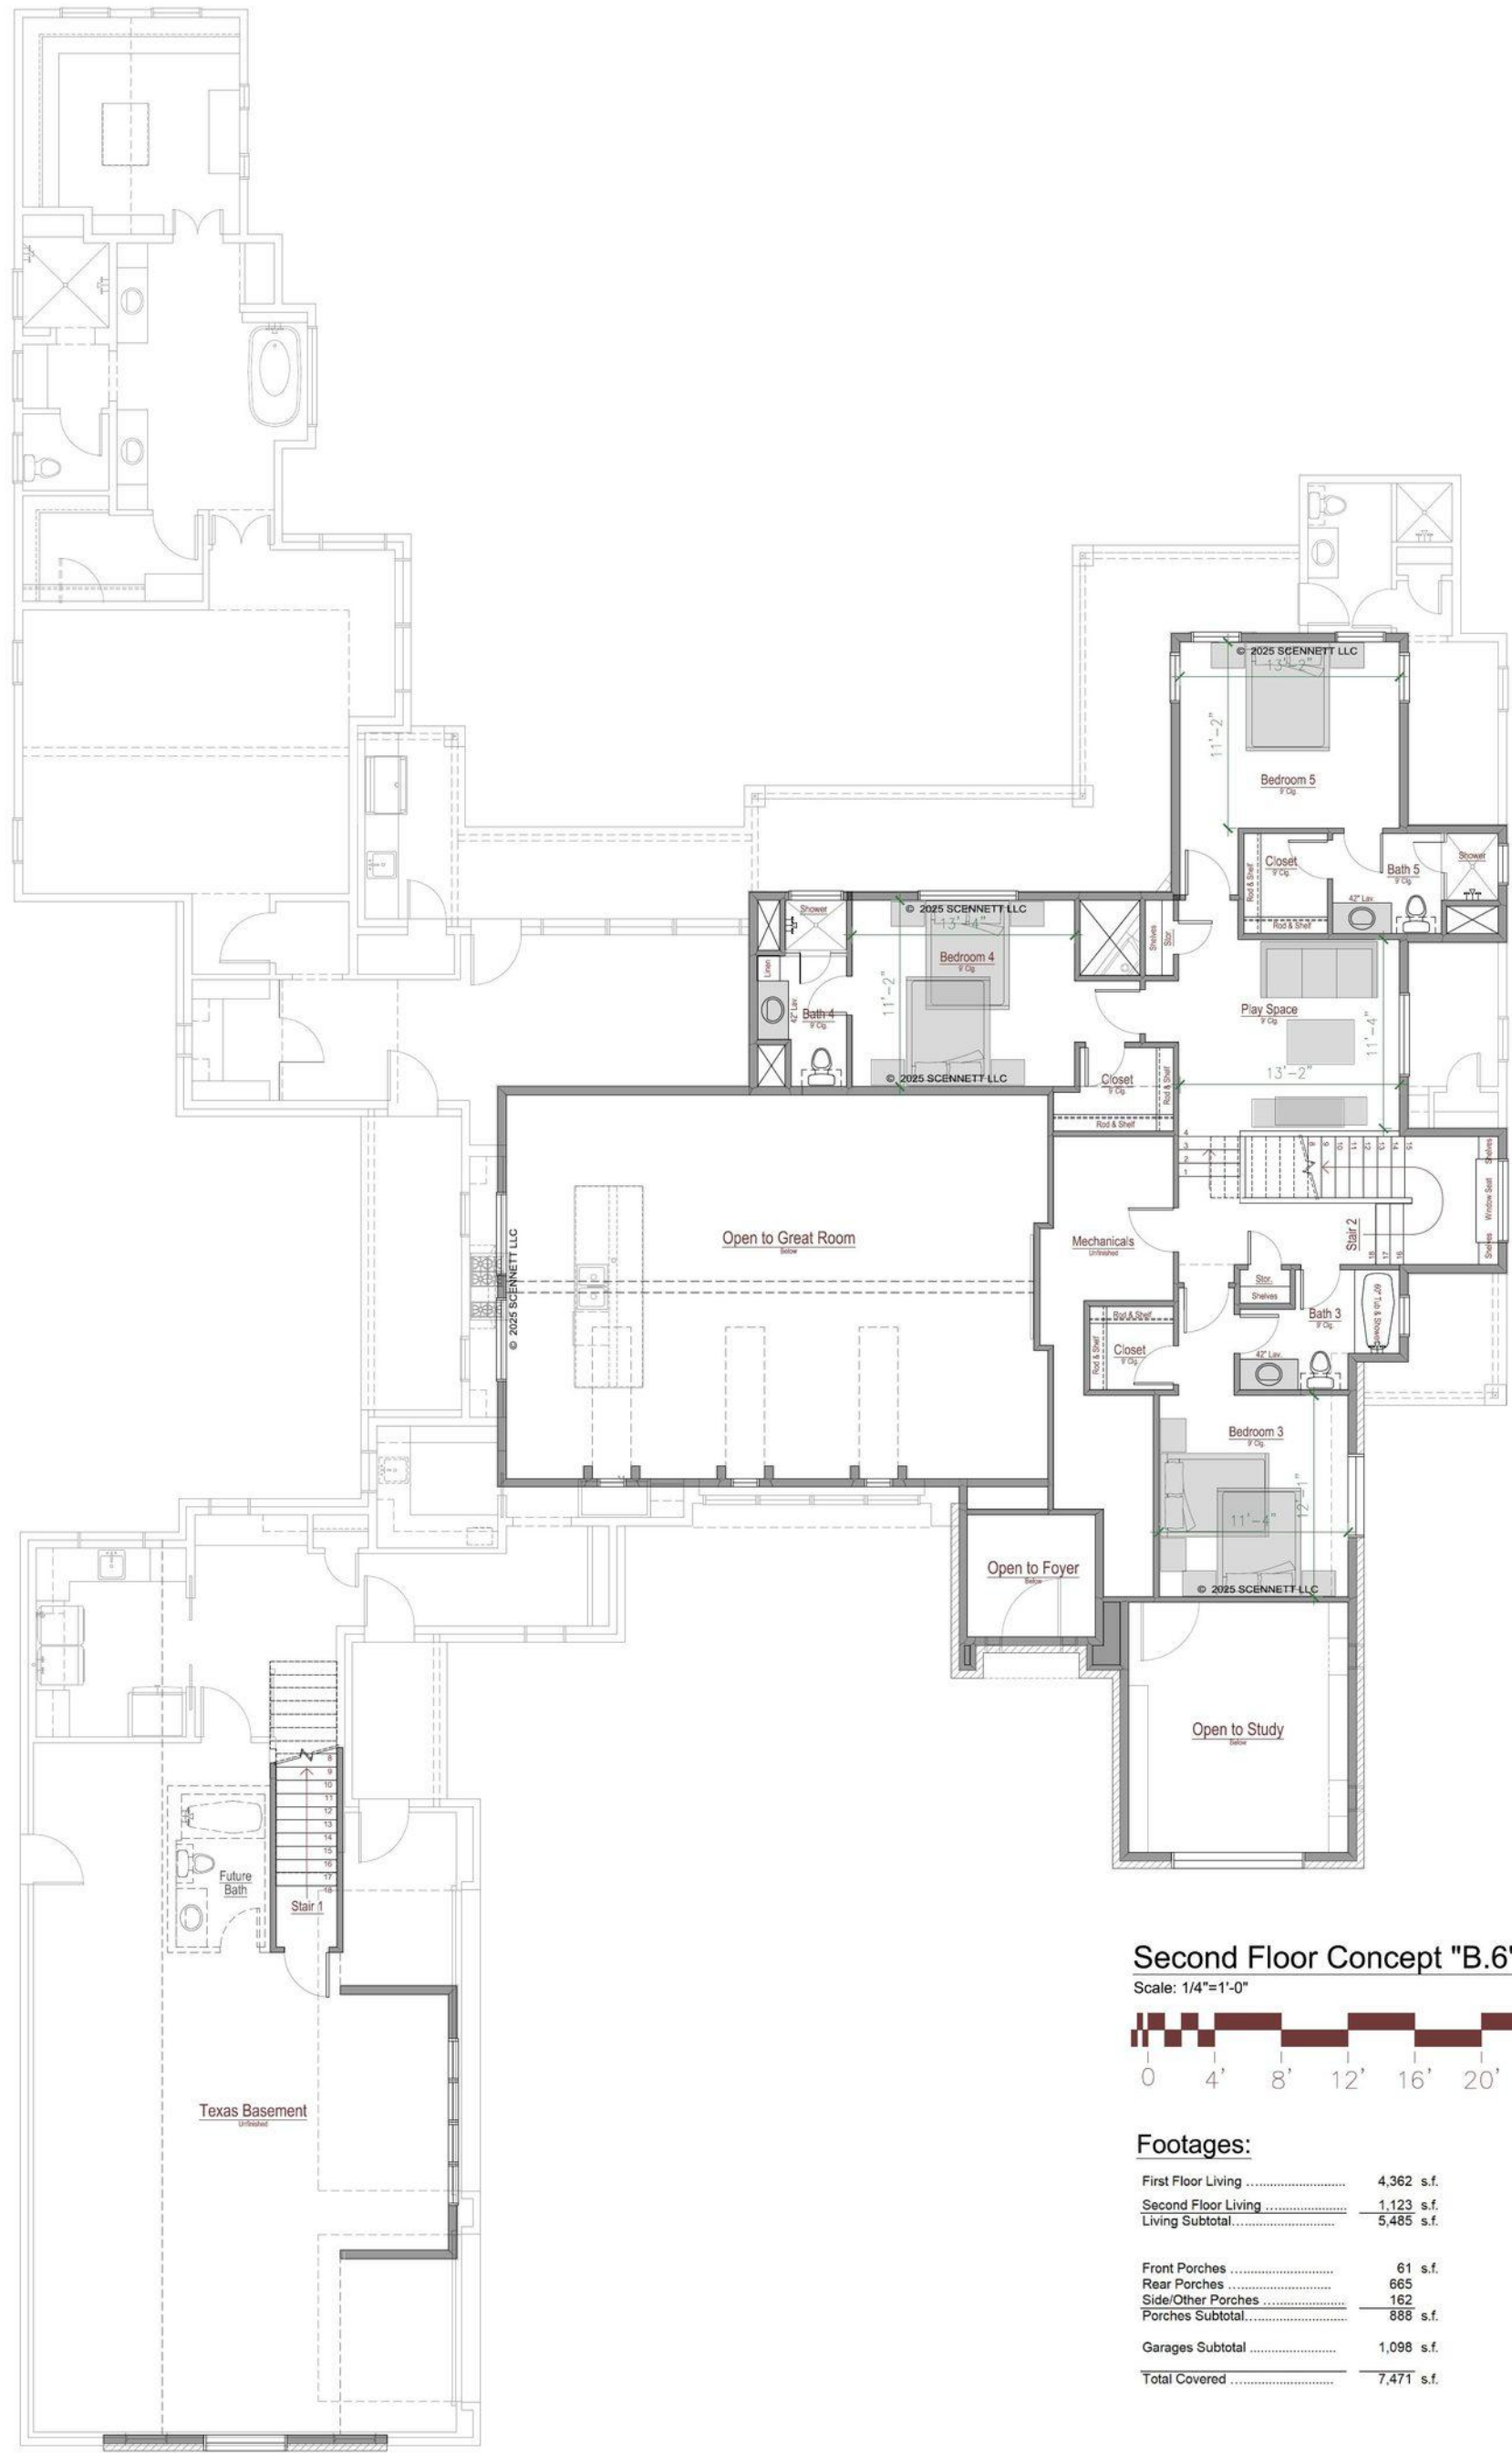

**Second Floor Concept "B.6"**

Scale: 1/4"=1'-0"

 

**Footages:**

First Floor Living .....	4,362 s.f.
Second Floor Living .....	1,123 s.f.
Living Subtotal .....	5,485 s.f.
Front Porches .....	61 s.f.
Rear Porches .....	665 s.f.
Side/Other Porches .....	162 s.f.
Porches Subtotal .....	888 s.f.
Garages Subtotal .....	1,098 s.f.
Total Covered .....	7,471 s.f.



Hers      Master Bath      Master Suite      Wine Rm.      Covered (Kitchen Beyond)      Pantry      Utility Rm.      Workshop      Three-Car Garage

**Left Elevation**  
Scale: 1/4"=1'-0"



Three-Car Garage      Study      Hidden      Bath 2      Covered (Bedroom 2 Beyond)      Stair 2      Game/Media Rm.      Bath 6/Pool B.      Master Bath      Hers

**Right Elevation**  
Scale: 1/4"=1'-0"


© 2025 SCENNETT LLC  
 SCENNETT LLC, 25357 High Meadow West Dr., Montgomery, TX 77316  
 This drawing is the property of SCENNETT LLC and is not to be reproduced, stored in a retrieval system, or transmitted in any form or by any means, electronic, mechanical, photocopying, recording, or by any information storage and retrieval system, without the prior written permission of SCENNETT LLC.



**SCENNETT** Custom Home & Building Design  
 (713)487-9001      scennett.com



**A.x**  
SHEET  
Canvas Homes

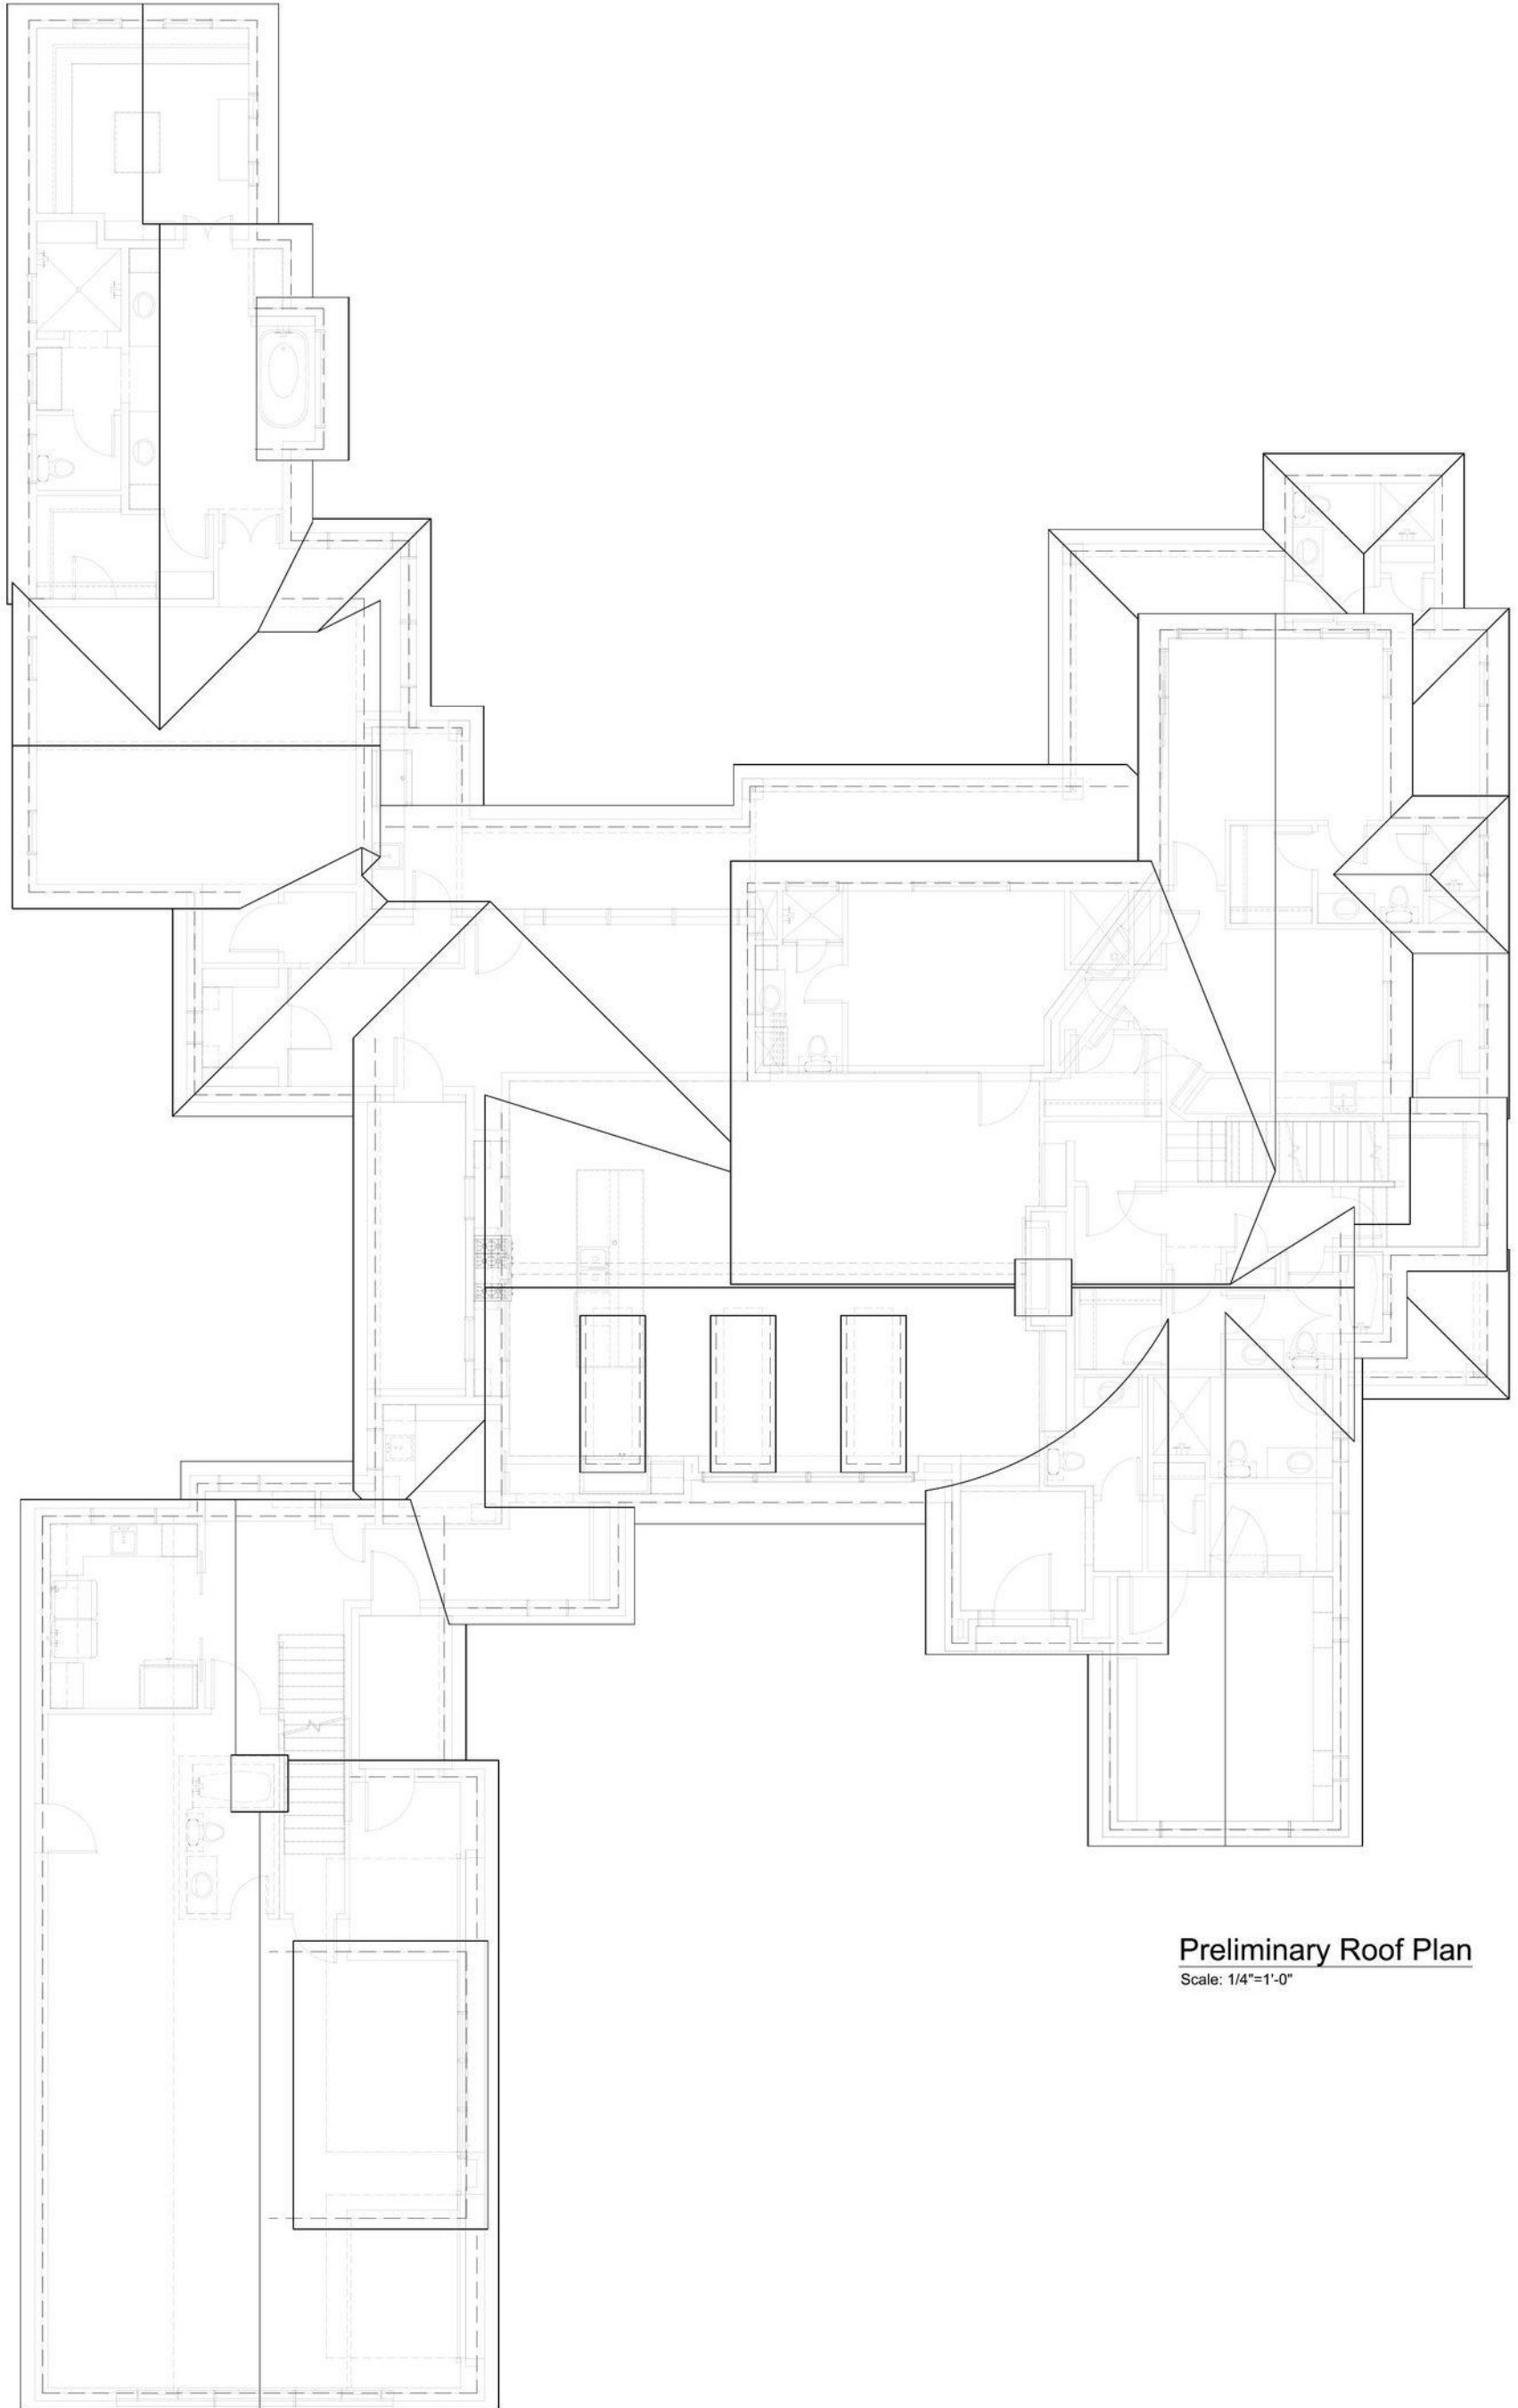

**Preliminary Roof Plan**

Scale: 1/4"=1'-0"



Intended Use: This document is bound by the copyright laws of the United States and the intellectual property and the design of the architect and the design of the architect and the design of the architect. It is not to be used for any other purpose without the written consent of the architect. The architect reserves the right to make changes to this document at any time without notice. The architect is not responsible for any errors or omissions in this document. 